


< Minéral / Végétal > une valorisation du patrimoine par contraste

333NRV




< Plan masse >>> Ech 1/1000° >

< Vue Aérienne >

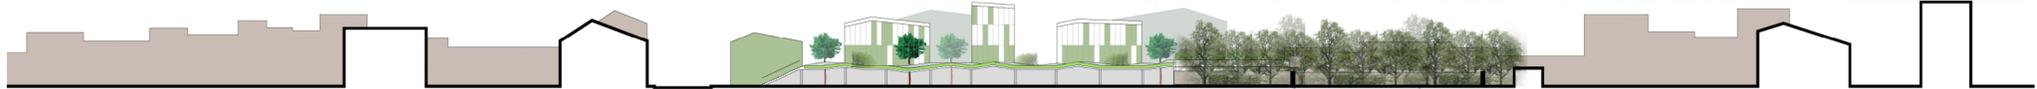

< Coupe d'insertion urbaine AA' >>> Ech 1/500° >

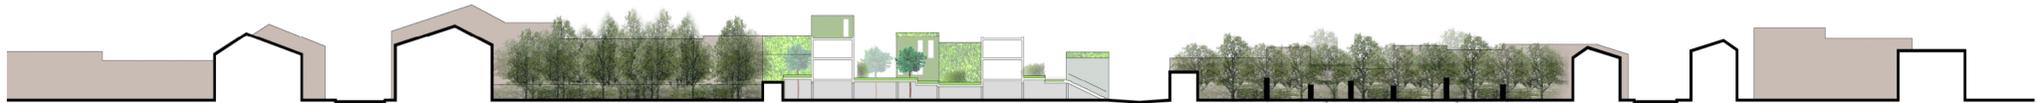


< Coupe d'insertion urbaine BB' >>> Ech 1/500° >




< Vue depuis la rue de Bègles >




< Vue depuis la venelle des Artisans >

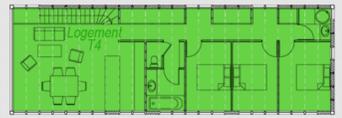

< Module 6 x 18 m = (Atelier + Studio) + T4 >
< Module 6 x 18 = Atelier + T5 >

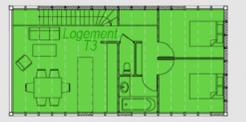

< Module 6 x 12 m = (Atelier + Studio) + T3 >
< Module 6 x 12 = Atelier + T4 >

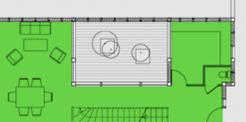

< Maisons à Patio >


< Vue du jardin suspendu face aux logements >



< Vue du jardin suspendu face aux ateliers >



< Plans types >>> Ech 1/200° >

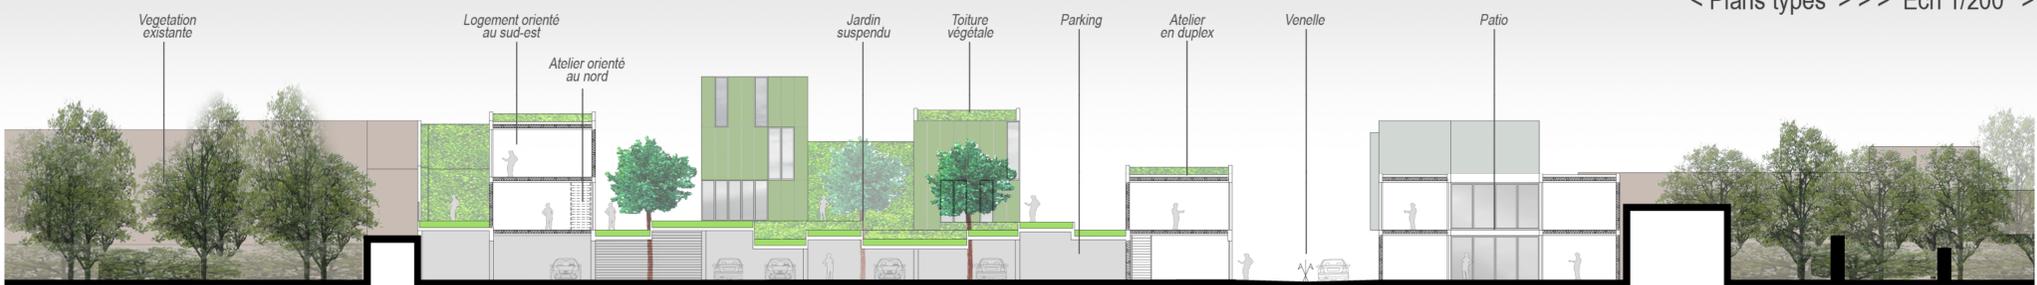

< Coupe CC' >>> Ech 1/200° >